



**Section A-A**

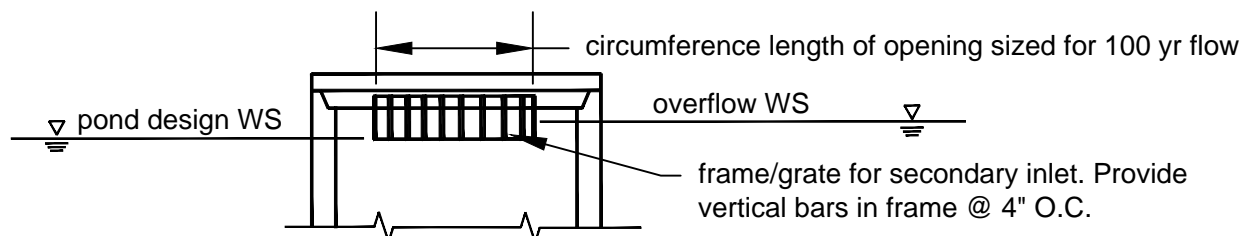


**Section a-a**

See also the separate overflow structure shown in Figure III-3.2.3

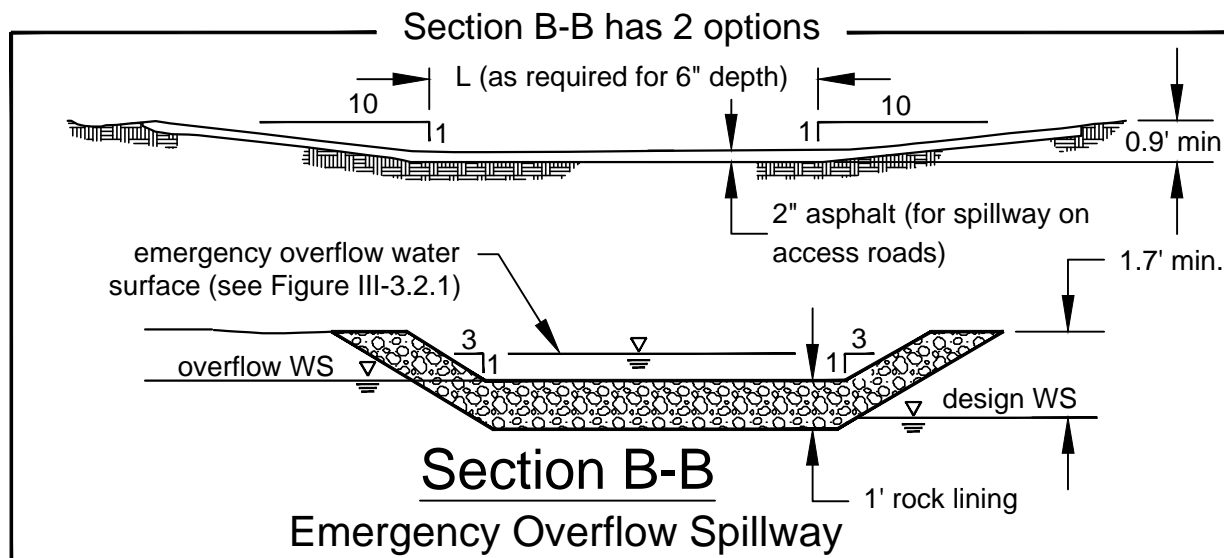

**Section B-B**

**Emergency Overflow Spillway**

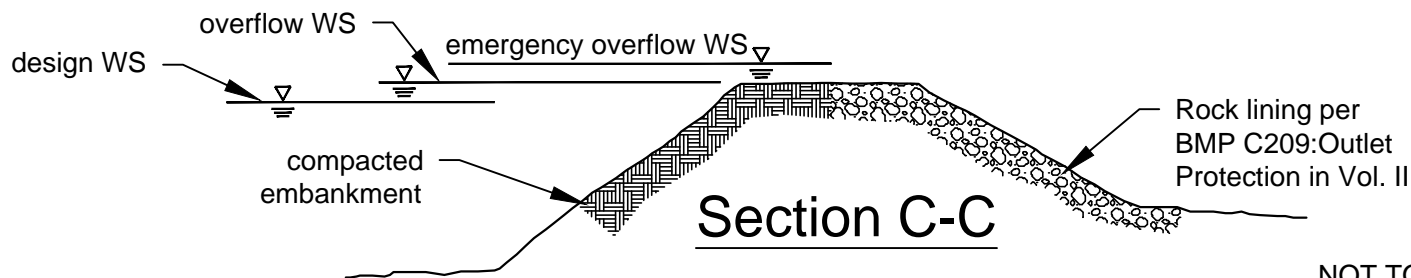

**Section C-C**

NOT TO SCALE



DEPARTMENT OF  
**ECOLOGY**  
State of Washington

## Typical Detention Pond Sections

Revised June 2016

Please see <http://www.ecy.wa.gov/copyright.html> for copyright notice including permissions, limitation of liability, and disclaimer.